



# SECTION A

SCALE: 1" = 10' HORZ | 1" = 5' VERT

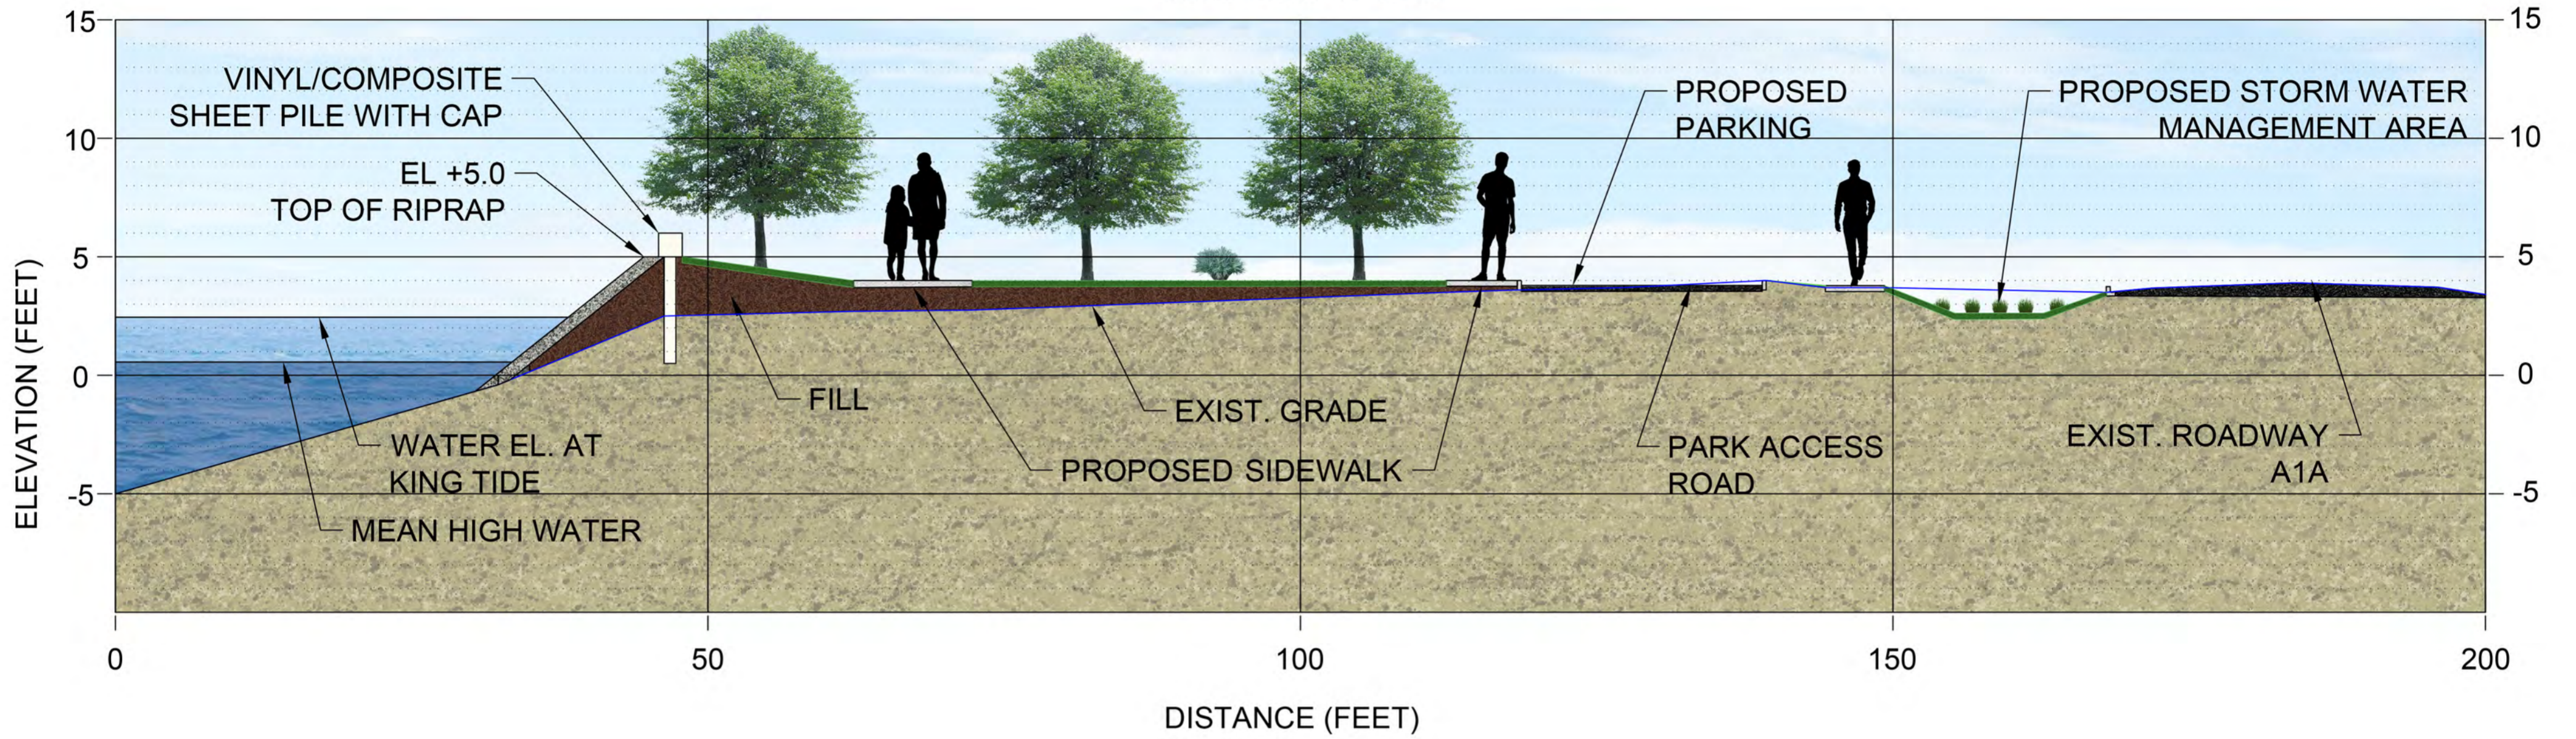

# SECTION B


SCALE: 1" = 10' HORZ | 1" = 5' VERT

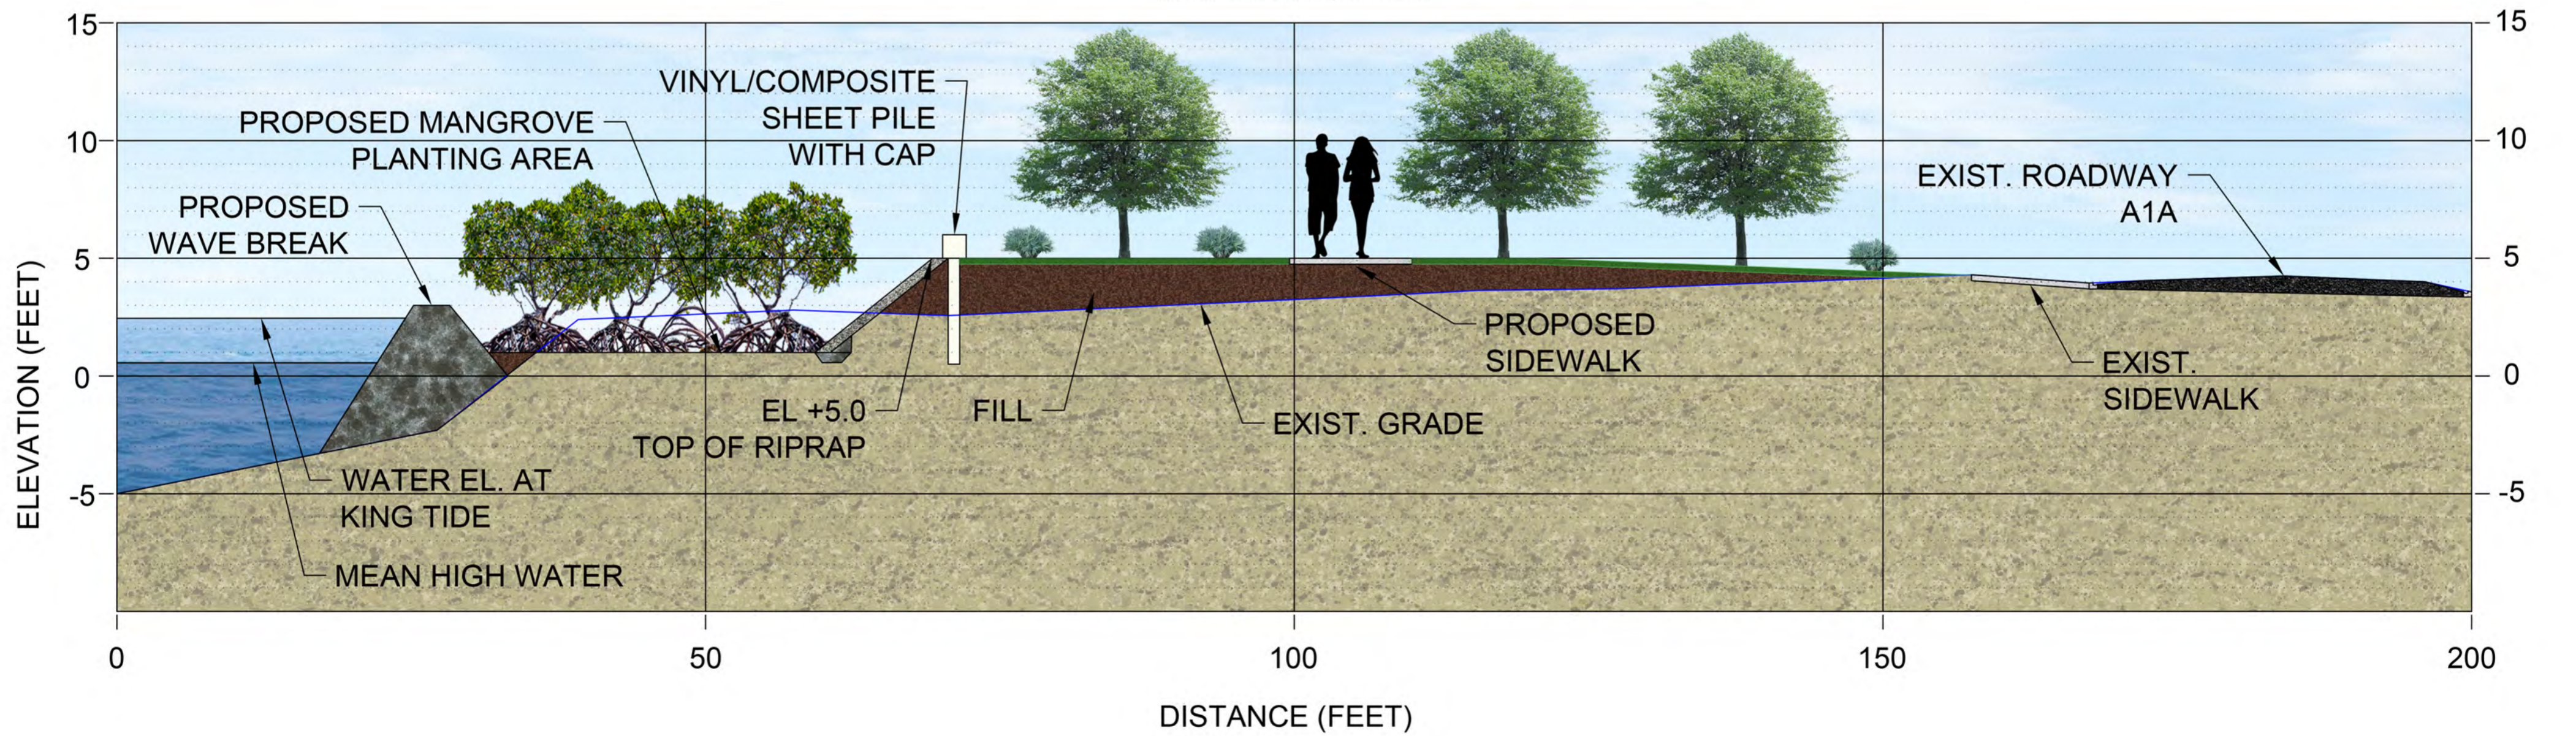



# SECTION C

SCALE: 1" = 10' HORZ | 1" = 5' VERT

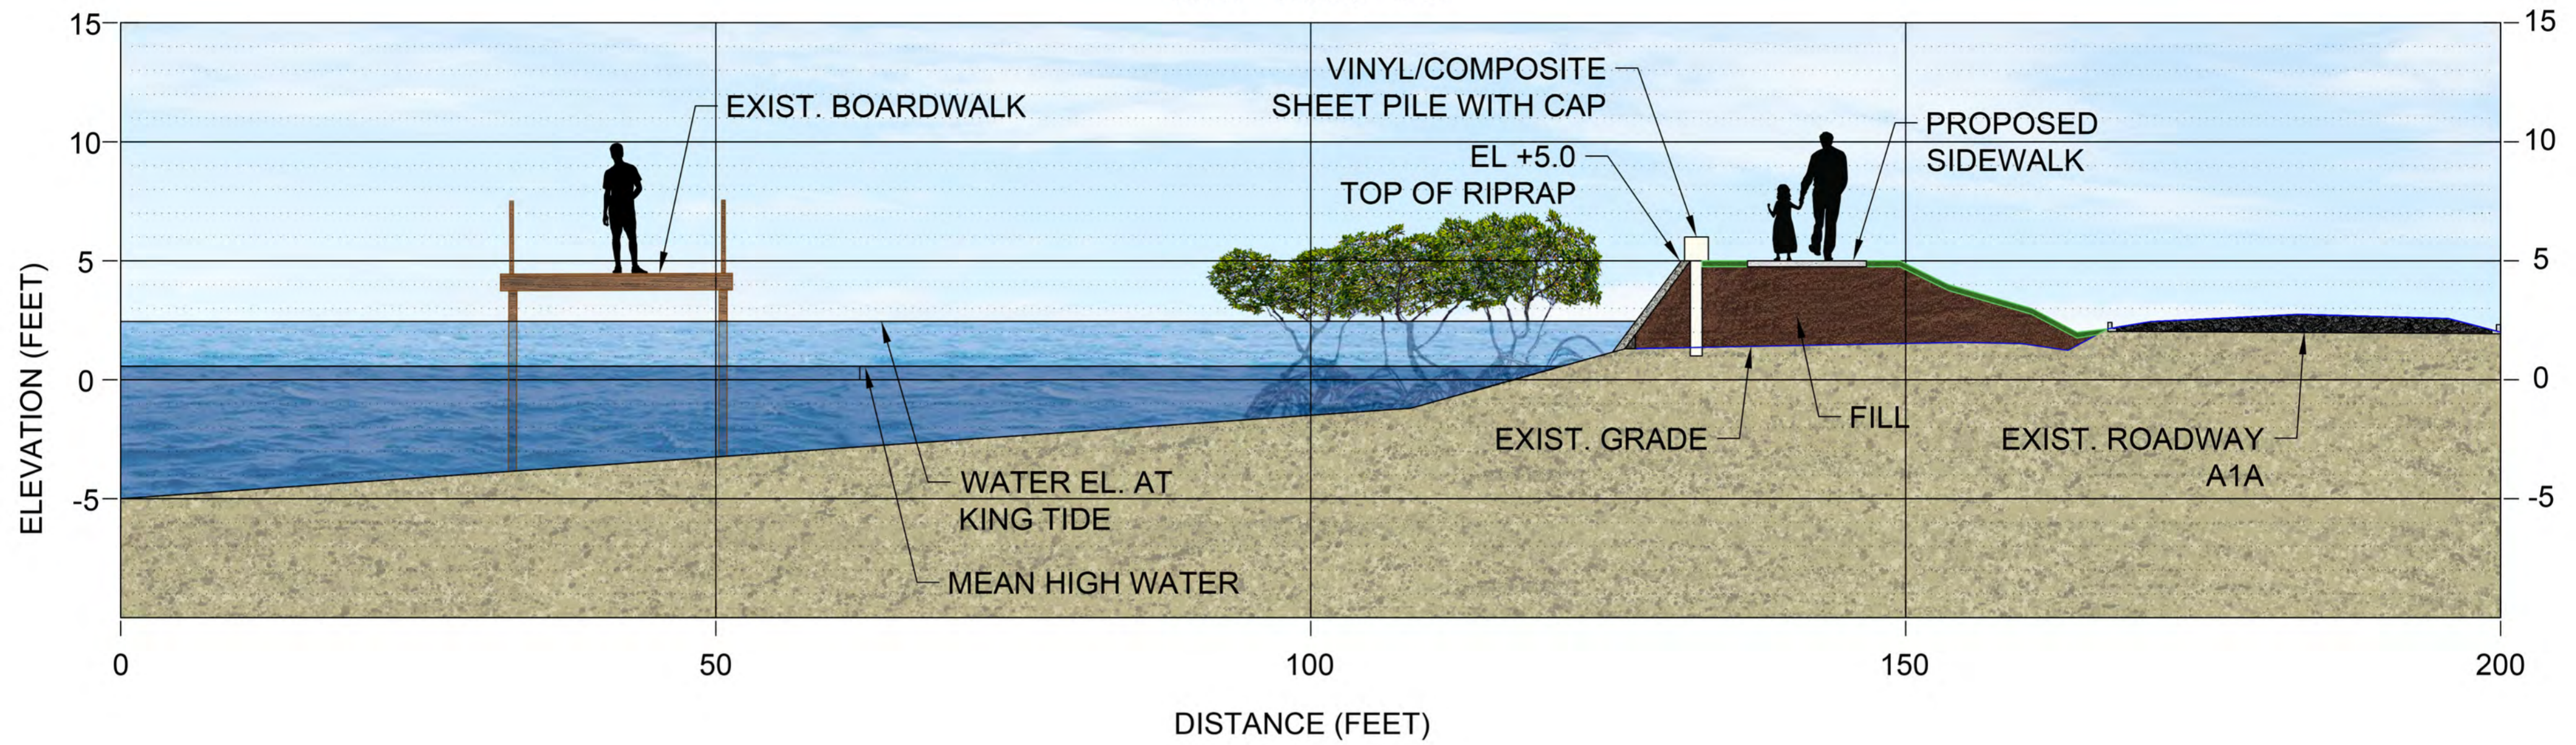

# SECTION D

SCALE: 1" = 10' HORZ | 1" = 5' VERT

